


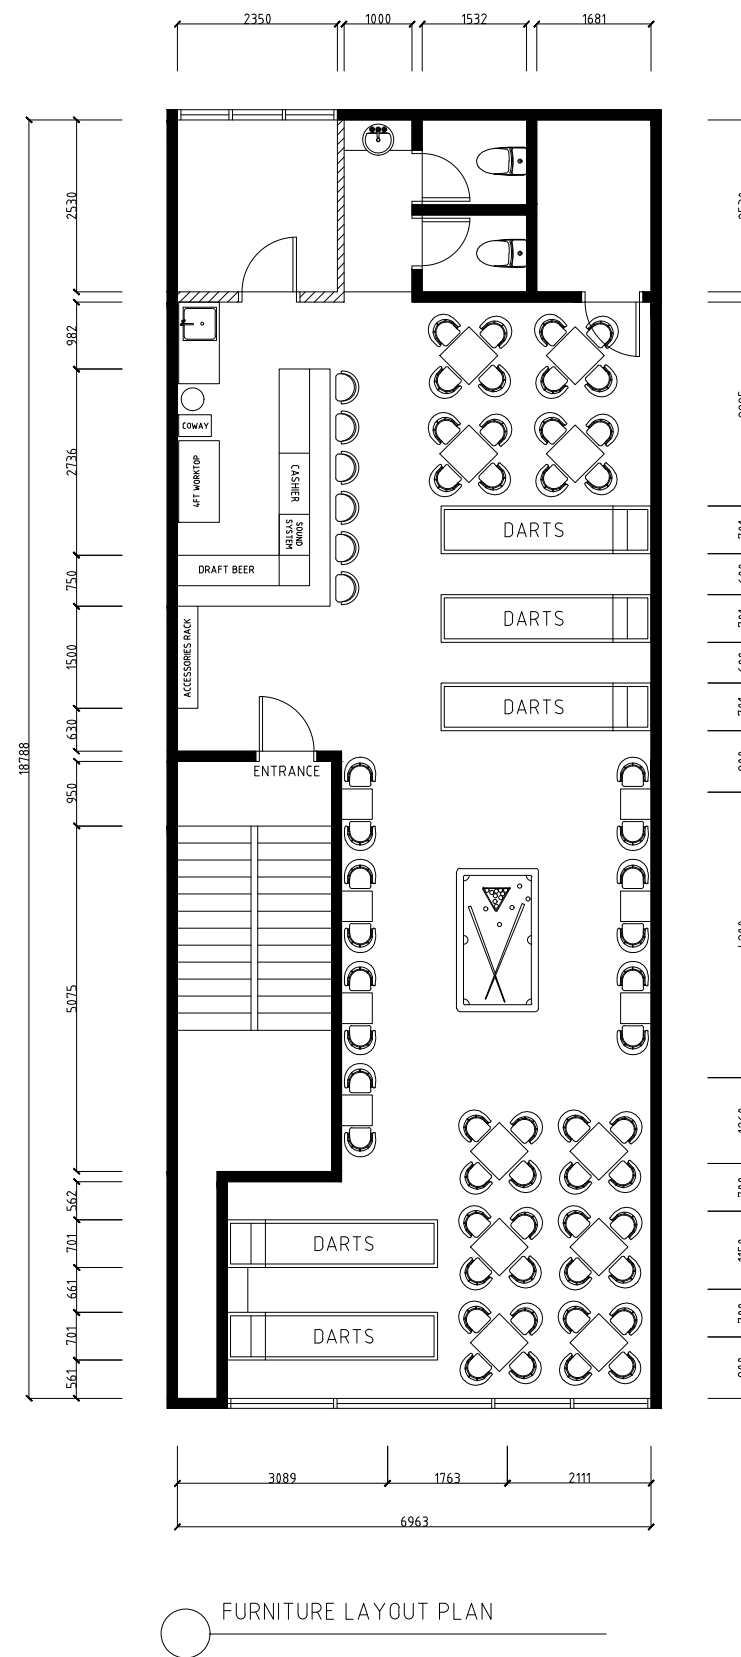

PROJECT TITLE

BARREL @ SS2

NOTE

CLIENT

MR ADRYAN

[illegible]

DRAWING TITLE

FURNITURE LAYOUT PLAN

DRAWN BY :

CHECKED BY :

SCALE :

DATE :

DESIGN CONSULTANT:



SIXMIL DESIGN LA104-0200-01

1-9-3, PLAZA BUKIT JALIL (AURORA SOVO),
NO. 1 PERSIARAN JALIL 1,
BANDAR BUKIT JALIL, 57000 KUALA LUMPUR

TEL: +6016- 996 6617
EMAIL: SIXMILLIONINSTRUCT@GMAIL.COM

DRAWING NO