



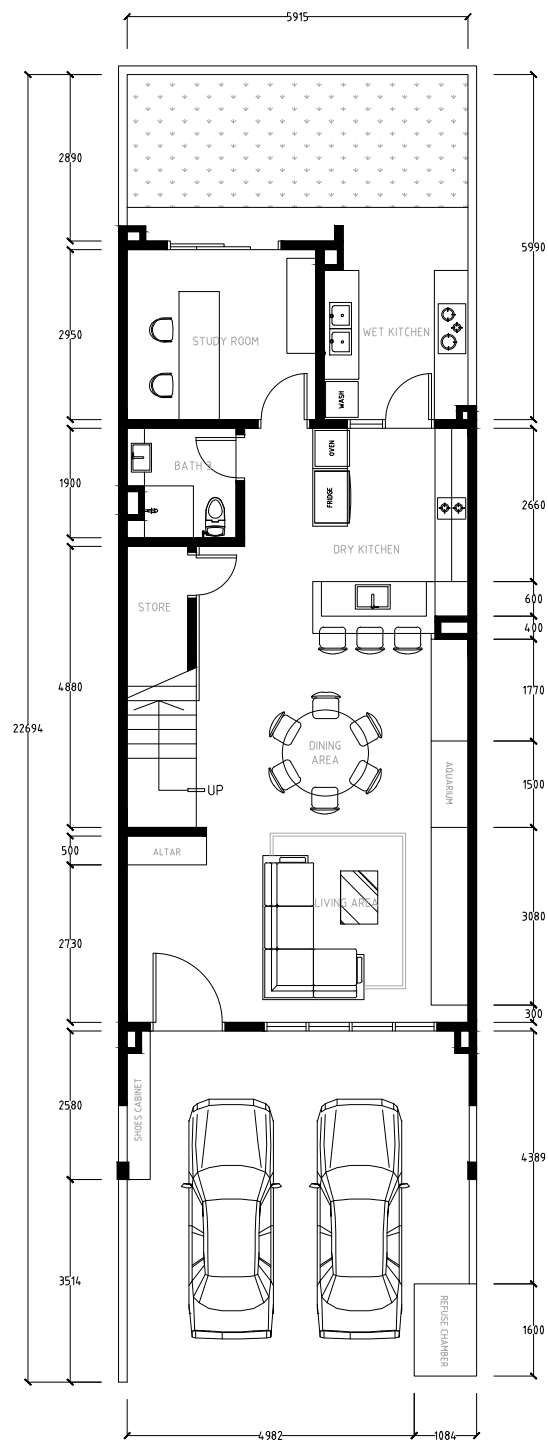

FURNITURE LAYOUT PLAN
GROUND FLOOR

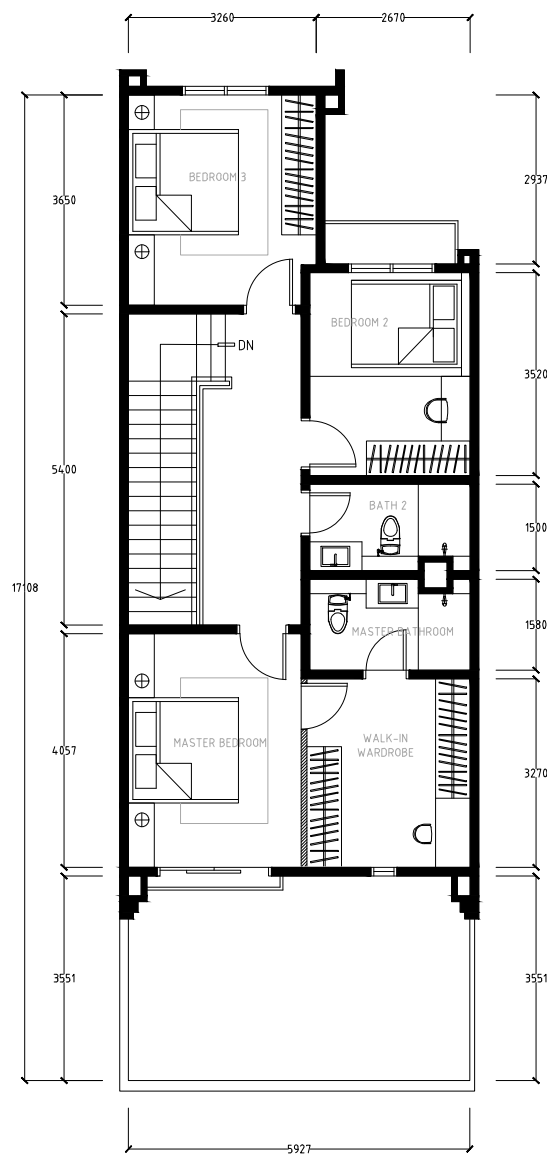

FURNITURE LAYOUT PLAN
1ST FLOOR

PROJECT TITLE

ECO FOREST

NOTE

CLIENT

SYMBOL	DESCRIPTION	QTY

DRAWING TITLE

FURNITURE
LAYOUT PLAN

DRAWN BY :

CHECKED BY :

SCALE :

DATE :

DESIGN CONSULTANT:



SIXMIL DESIGN 031012100-01
A-1-B, TULIN 28, NO.1,
JALAN RIANG RIA & HAPPY GARDEN,
58200 KUALA LUMPUR
TEL: +6016-996 6677
EMAIL: SIXMILLIONINSTRUCT@GMAIL.COM

DRAWING NO