


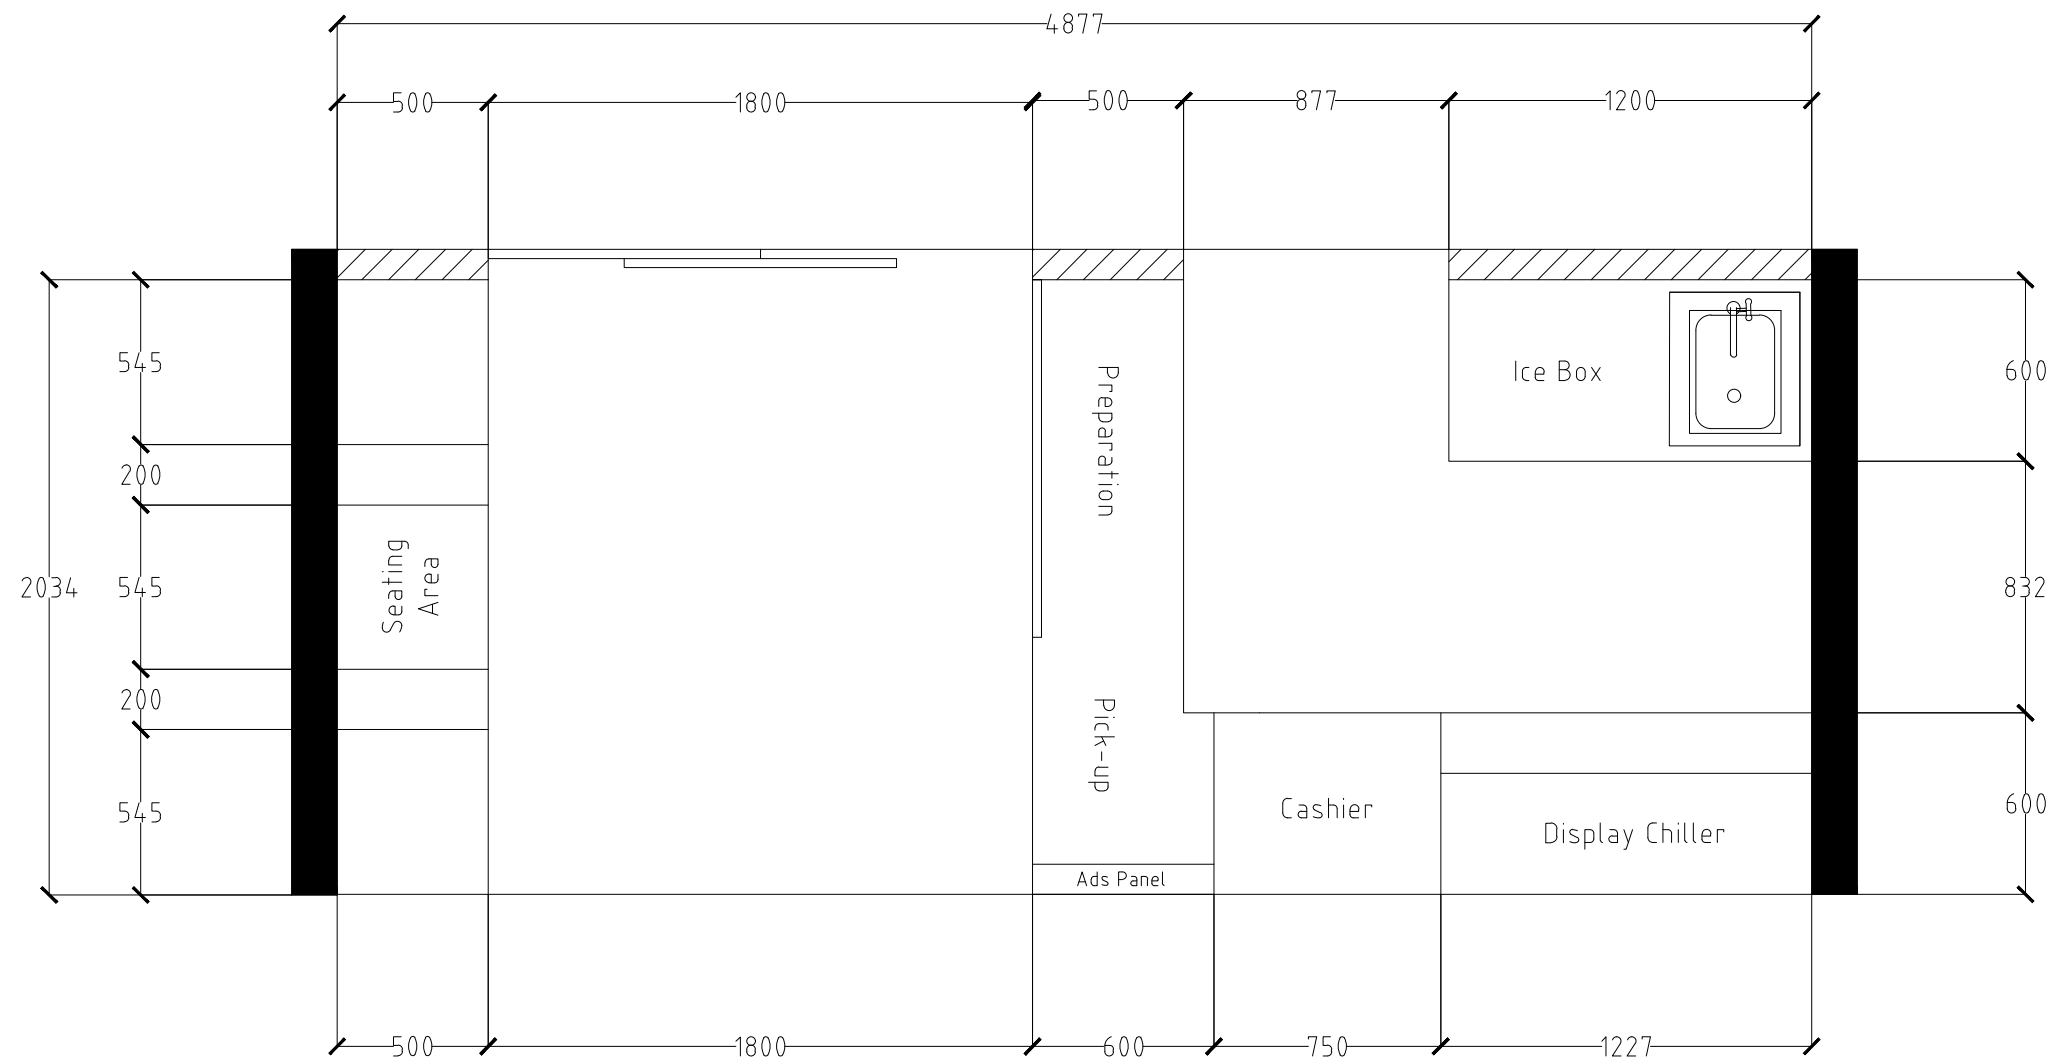

PROJECT TITLE

FRUITY KIOSK

NOTE

CLIENT

MR MELVIN

SYMBOL	DESCRIPTION	QTY

DRAWING TITLE

FURNITURE
LAYOUT PLAN

DRAWN BY :

CHECKED BY :

SCALE :

DATE :

DESIGN CONSULTANT:

DRAWING NO