


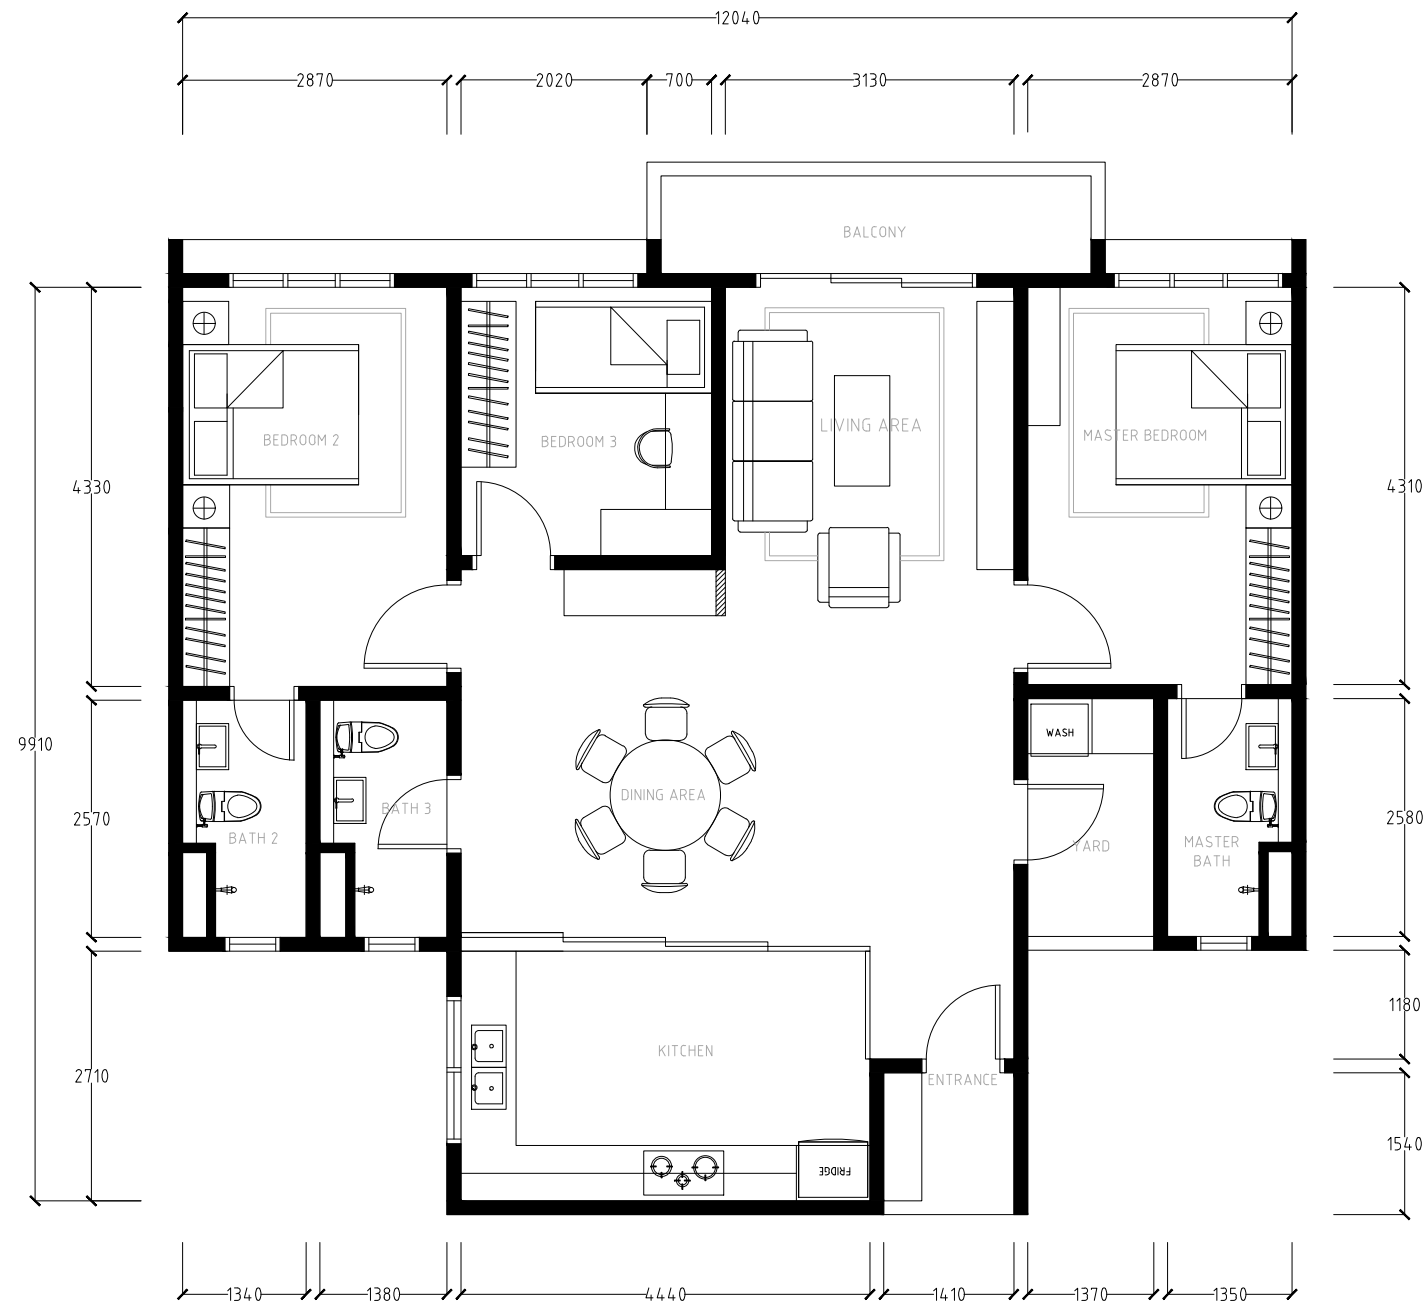

FURNITURE LAYOUT PLAN

PROJECT TITLE
OPAL RESIDENCE

NOTE

CLIENT

SYMBOL	DESCRIPTION	QTY

DRAWING TITLE
FURNITURE LAYOUT PLAN

DRAWN BY :

CHECKED BY :

SCALE :

DATE :

DESIGN CONSULTANT:



SIXMIL DESIGN
A-1-B, TILUN 28, NO.1,
JALAN RIANG RIA 8, HAPPY GARDEN,
58200 KUALA LUMPUR
TEL: +6016-196 6677
EMAIL: SIXMILLIONINSTRUCT@GMAIL.COM

DRAWING NO