


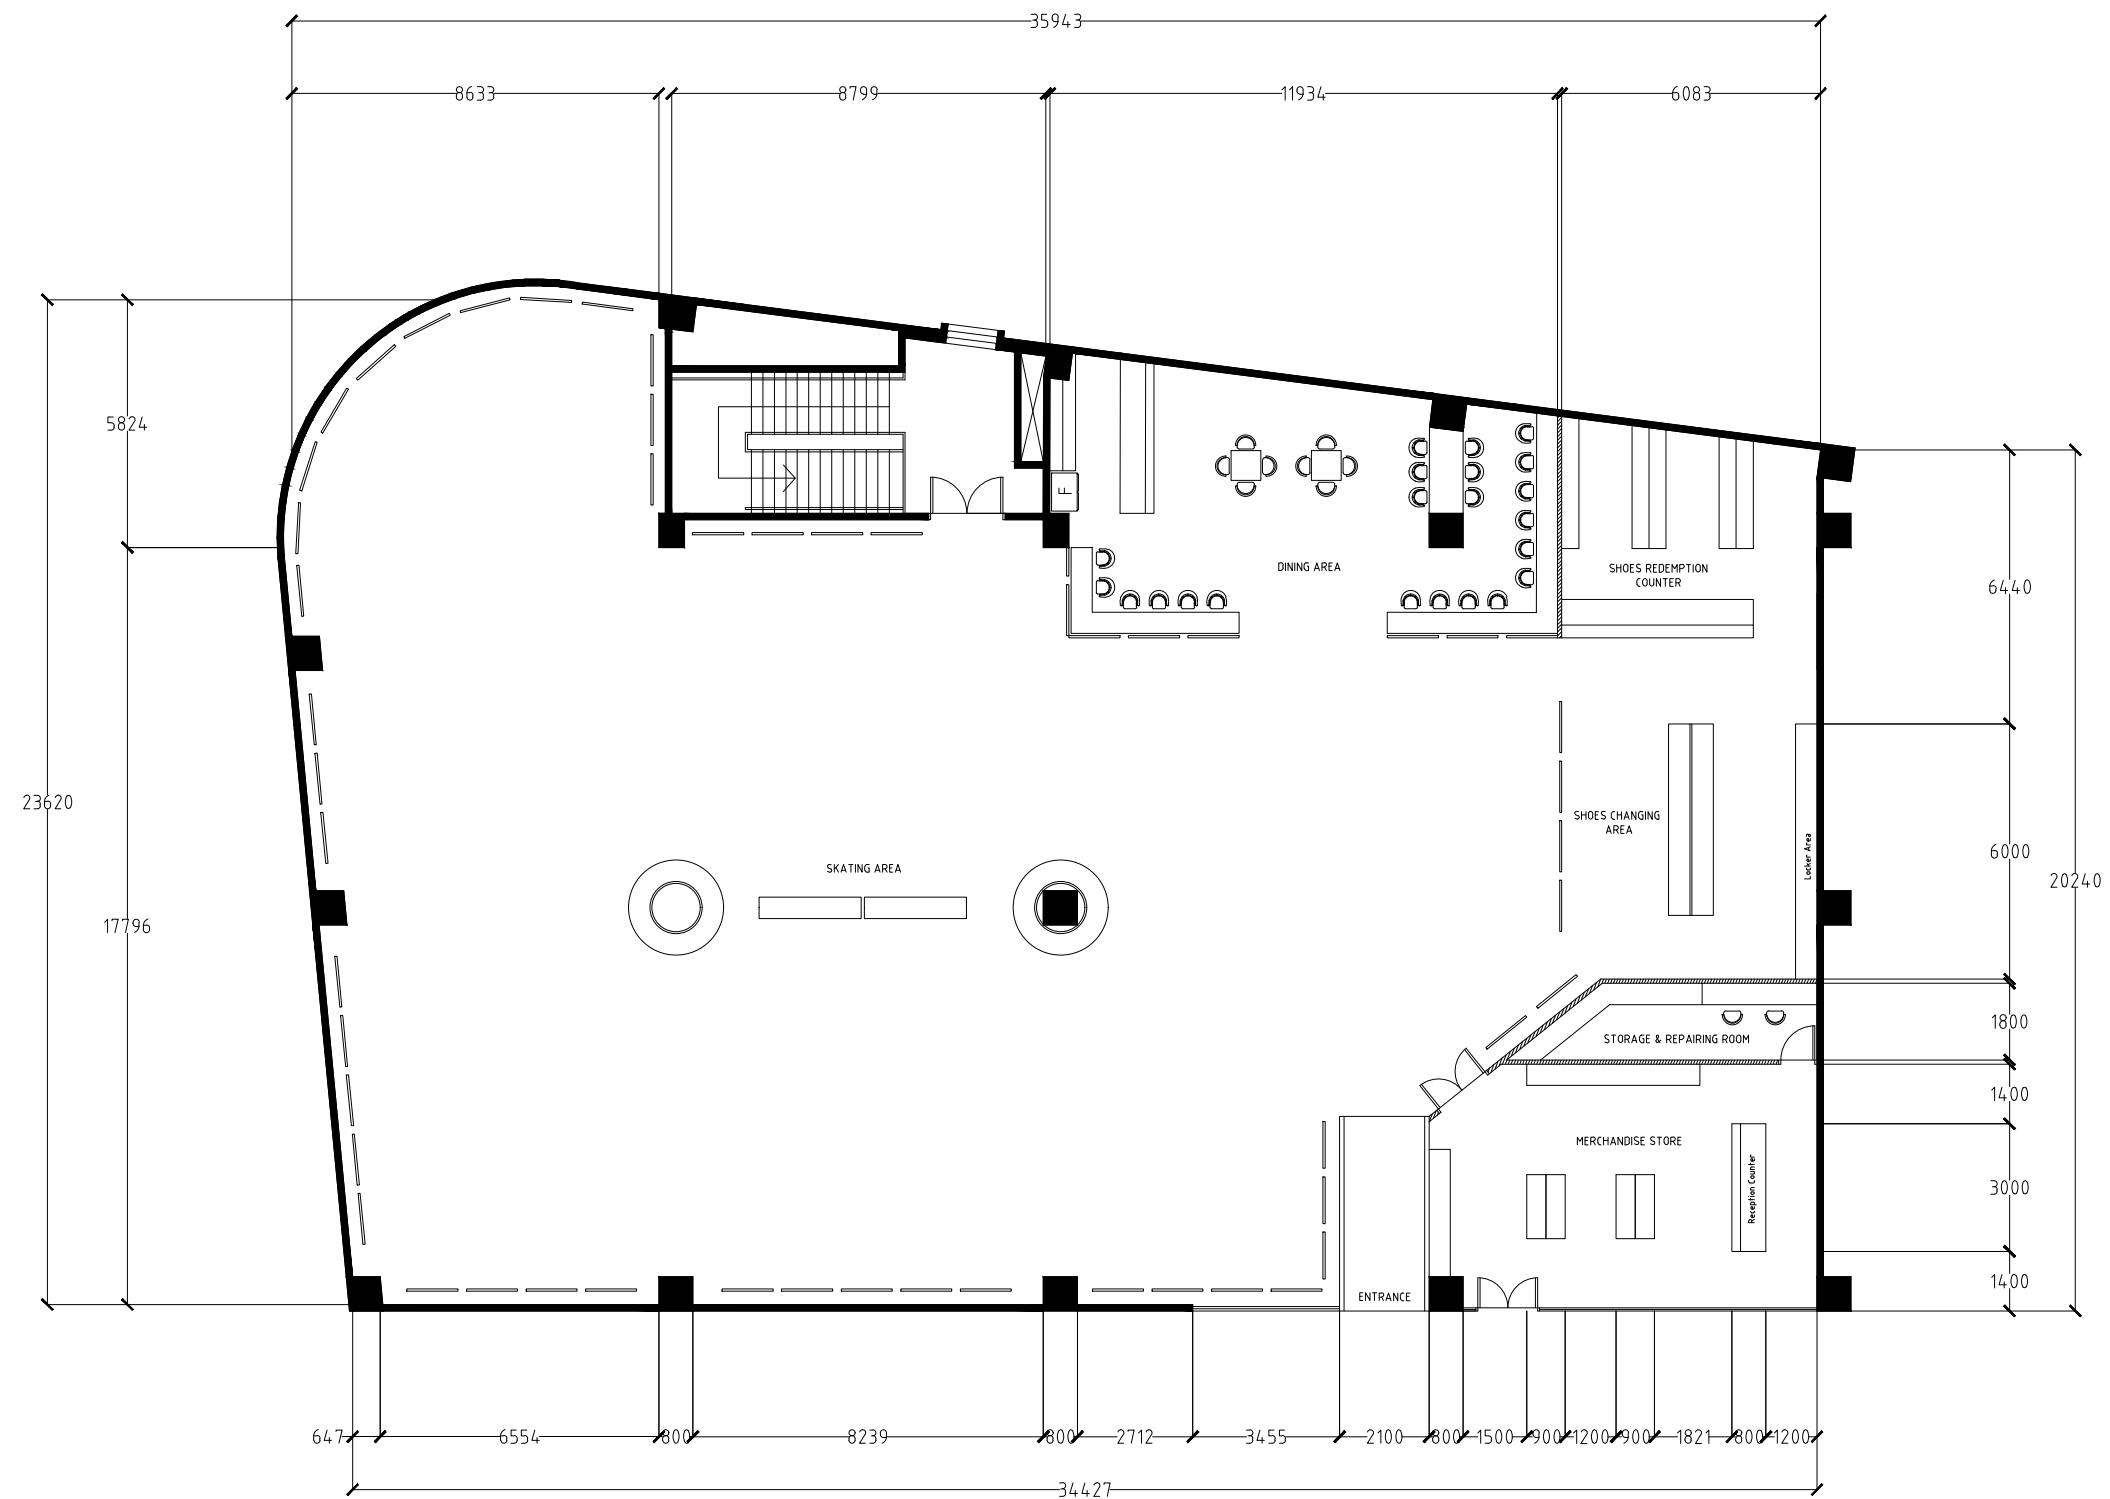

PROJECT TITLE

ROLLER SKATE

NOTE

CLIENT

SYMBOL	DESCRIPTION	QTY

DRAWING TITLE

FURNITURE LAYOUT PLAN

DRAWN BY :

CHECKED BY :

SCALE :

DATE :

DESIGN CONSULTANT:



SIXMIL DESIGN S.A.P.0228-11
1-9-3, PLAZA BUKIT JALIL (AURORA SOVO),
NO. 1 PERSIARAN JALIL 1,
BANDAR BUKIT JALIL, 57000 KUALA LUMPUR
TEL: +6016- 996 6617
EMAIL: SIXMILIONINSTRUCT@GMAIL.COM

DRAWING NO