


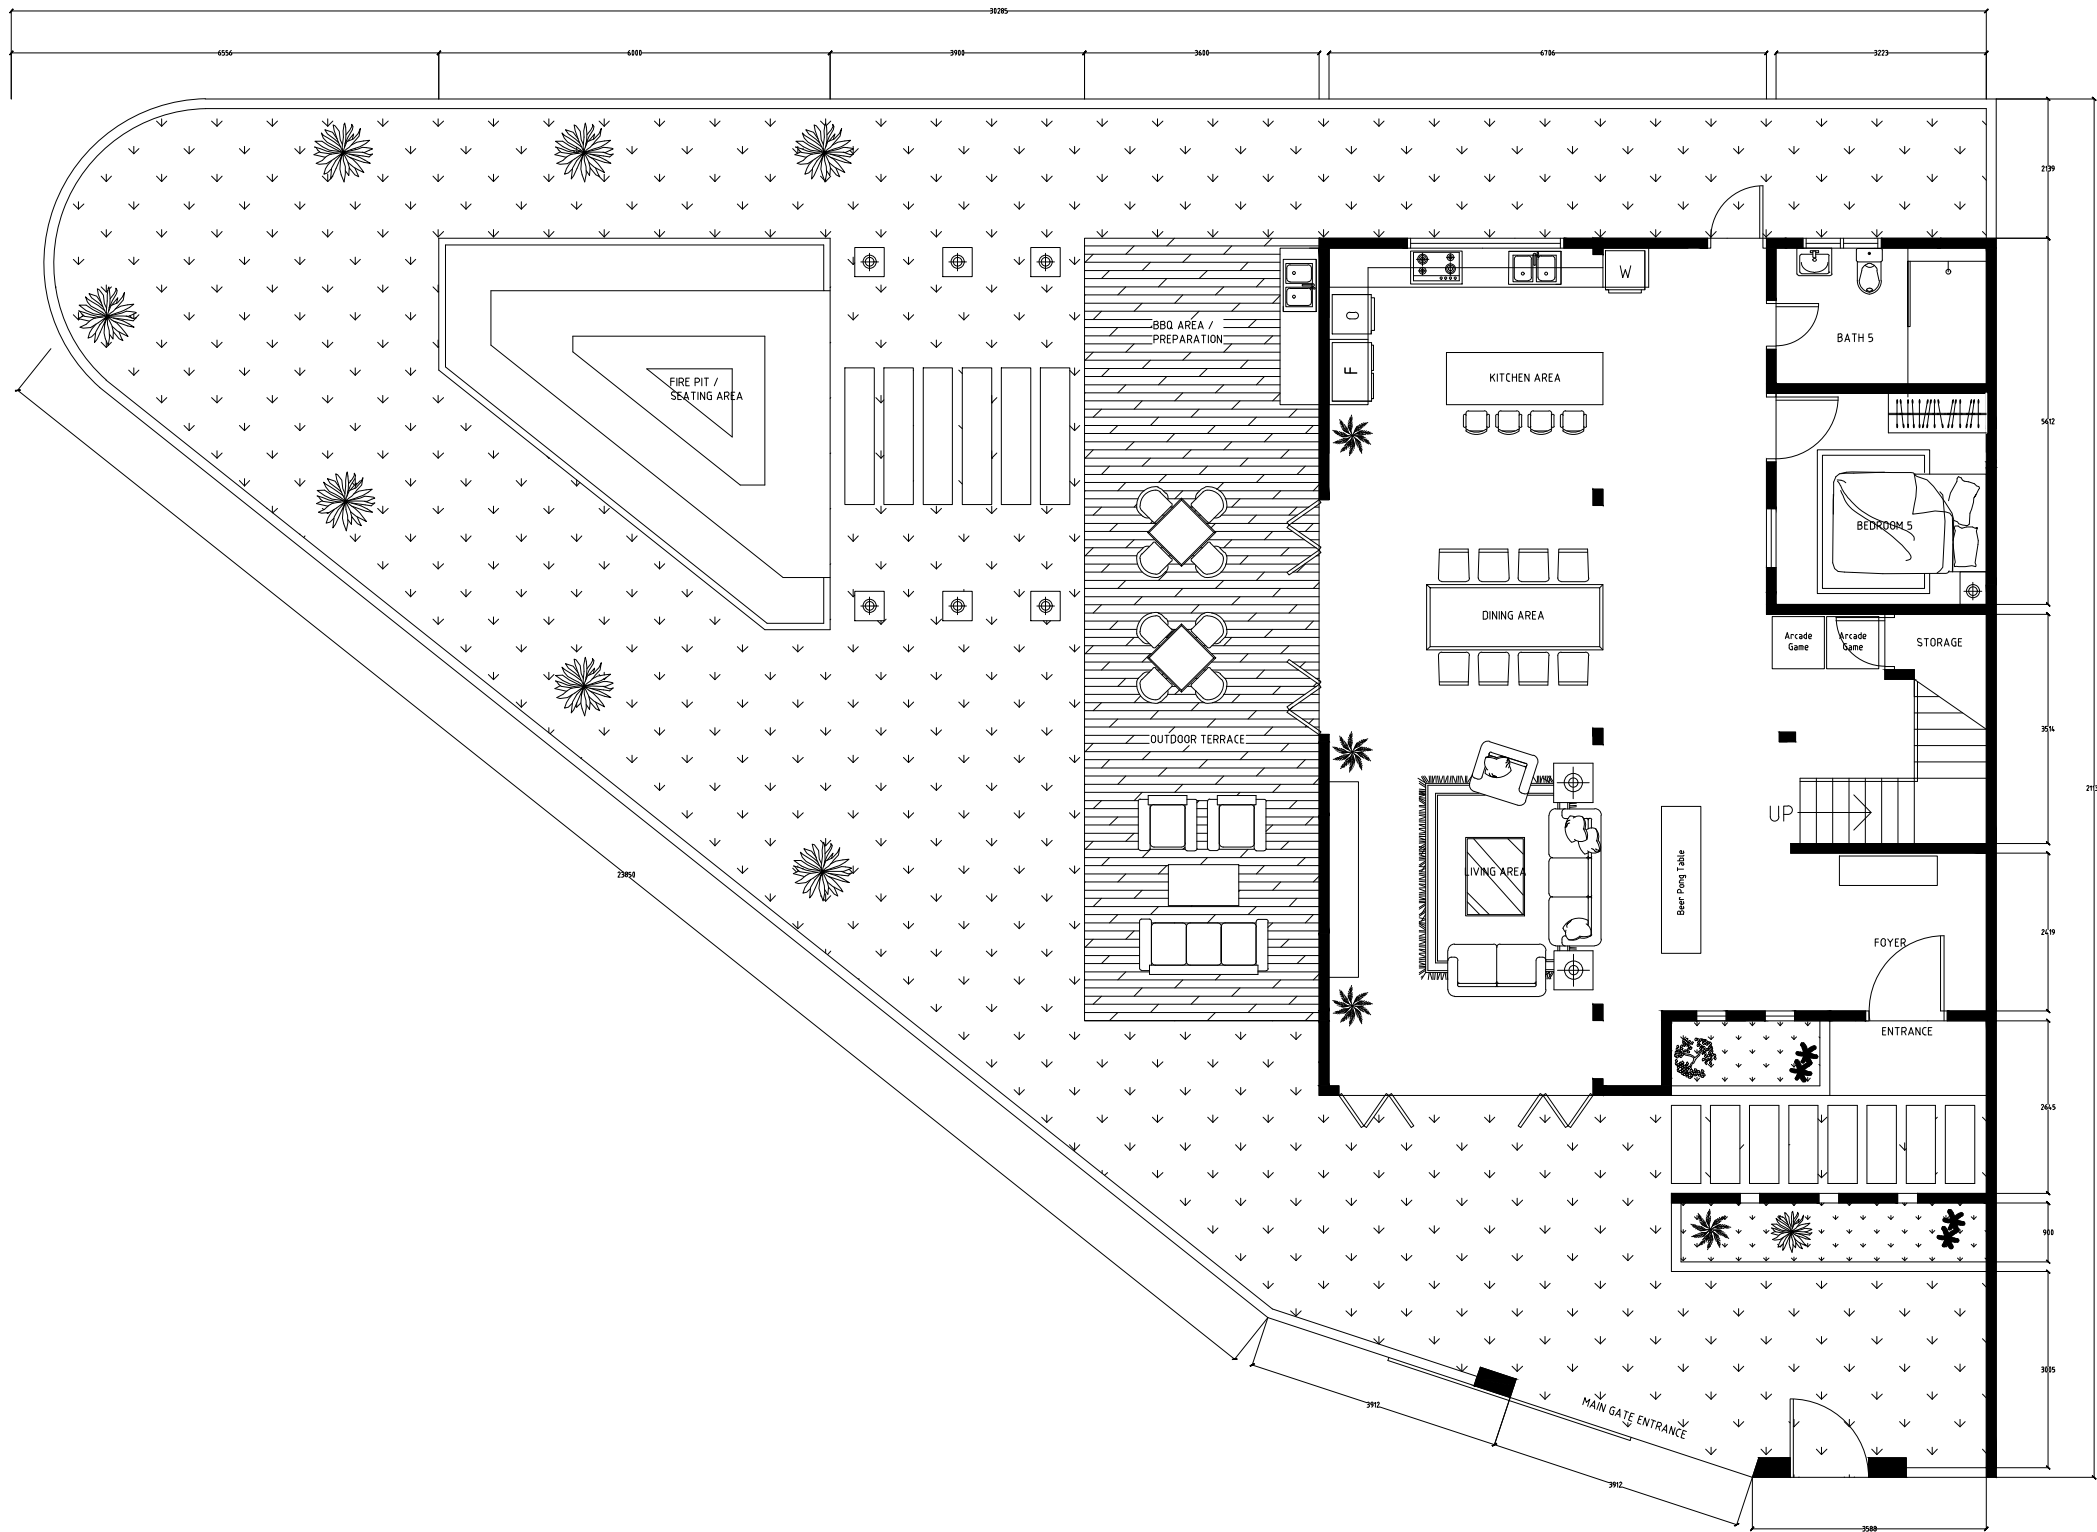

PROJECT TITLE

S VILLA @ KUALA SELANGOR

NOTE

CLIENT

Mr ERIC

| SYMBOL | DESCRIPTION | QTY |
|--------|-------------|-----|
|        |             |     |
|        |             |     |
DRAWING TITLE

GROUND FLOOR  
FURNITURE LAYOUT PLAN

DRAWN BY :

CHECKED BY :


SCALE :

DATE :

DESIGN CONSULTANT:

 SIXMIL DESIGN 6A06A036-01  
1-9-3, PLAZA BUKIT JALIL (AURORA SOVO),  
NO. 1 PERSARAN JALIL 1,  
BANDAR BUKIT JALIL, 57000 KUALA LUMPUR  
TEL: +6016- 996 6617  
EMAIL: SIXMILLIONINSTRUCT@GMAIL.COM

DRAWING NO

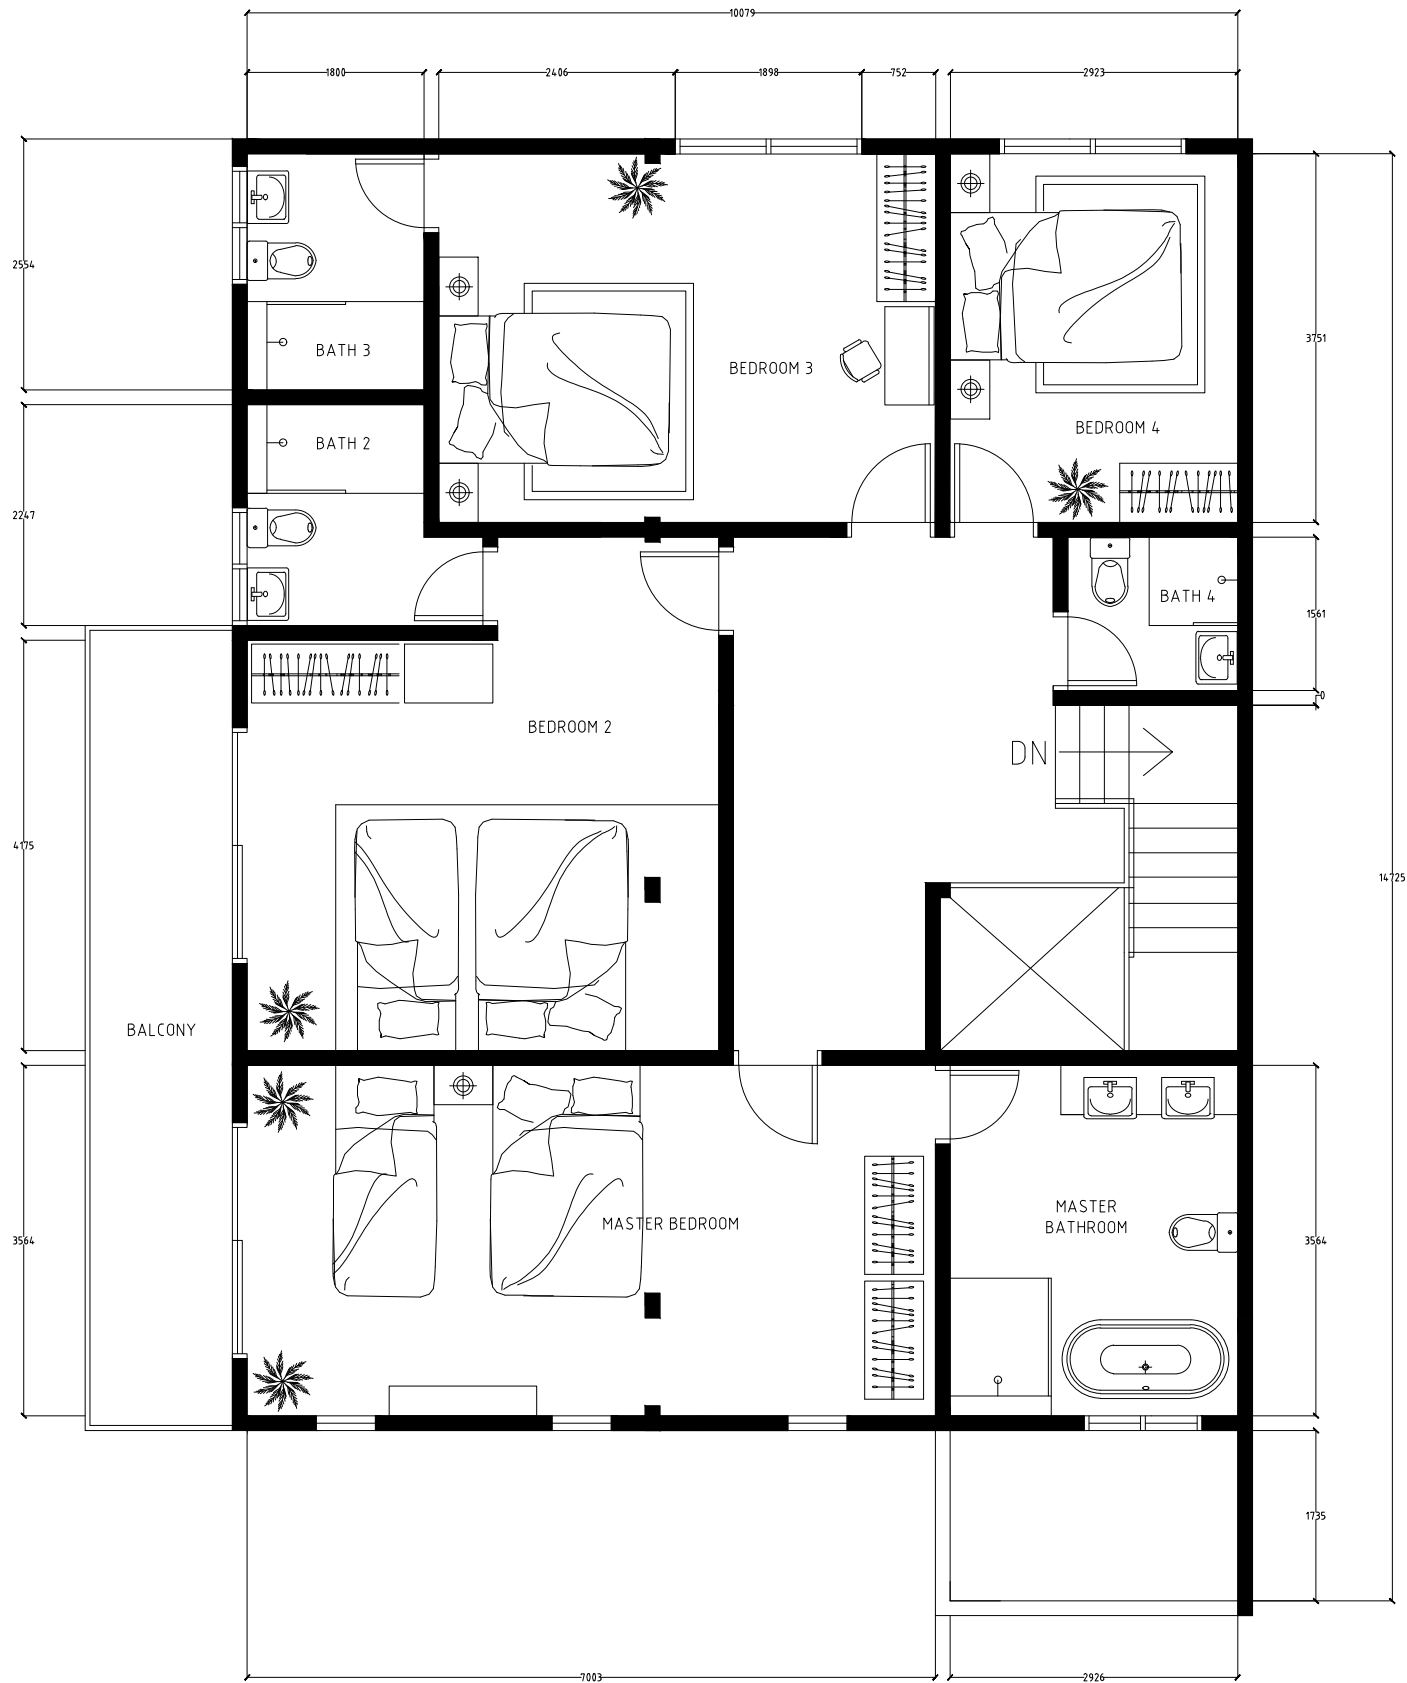

PROJECT TITLE

S VILLA @ KUALA SELANGOR

NOTE

CLIENT

Mr ERIC

| SYMBOL | DESCRIPTION | QTY |
|--------|-------------|-----|
|        |             |     |
|        |             |     |
DRAWING TITLE

FIRST FLOOR  
FURNITURE LAYOUT PLAN

DRAWN BY :

CHECKED BY :

SCALE :

DATE :

DESIGN CONSULTANT:



SIXMIL DESIGN KLIA-KTM-01  
1-9-3, PLAZA BUKIT JALIL (AURORA SOVO),  
NO. 1 PERSARAN JALIL 1,  
BANDAR BUKIT JALIL, 57000 KUALA LUMPUR  
TEL: +6016- 996 6617  
EMAIL: SIXMILLIONINSTRUCT@GMAIL.COM

DRAWING NO