


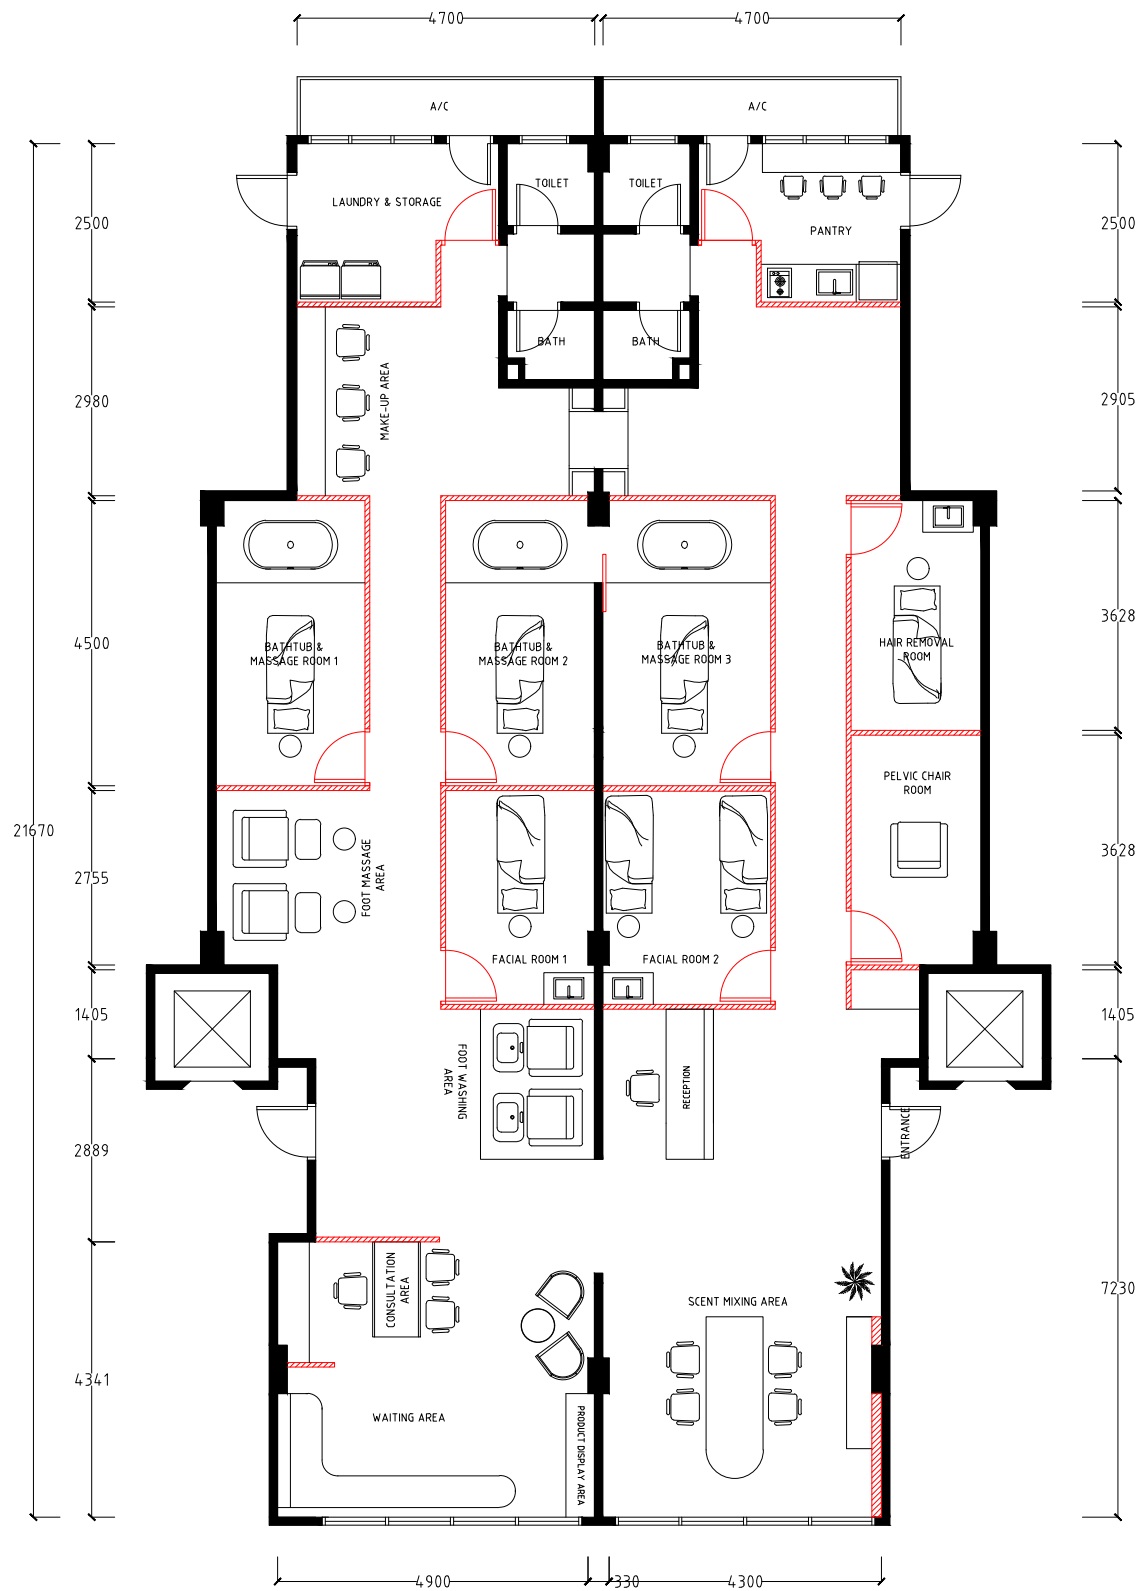

FURNITURE LAYOUT PLAN

PROJECT TITLE

BEAUTY SALON

NOTE

CLIENT

SYMBOL	DESCRIPTION	QTY

DRAWING TITLE

FURNITURE
LAYOUT PLAN

DRAWN BY :

CHECKED BY :

SCALE :

DATE :

DESIGN CONSULTANT:



SIXMIL DESIGN 00000000-00
1-9-3, PLAZA BUKIT JALIL (AURORA SOVO),
NO. 1 PERSIARAN JALIL 1,
BANDAR BUKIT JALIL, 57000 KUALA LUMPUR
TEL: +6016- 996 6617
EMAIL: SIXMILLIONINSTRUCT@GMAIL.COM

DRAWING NO