


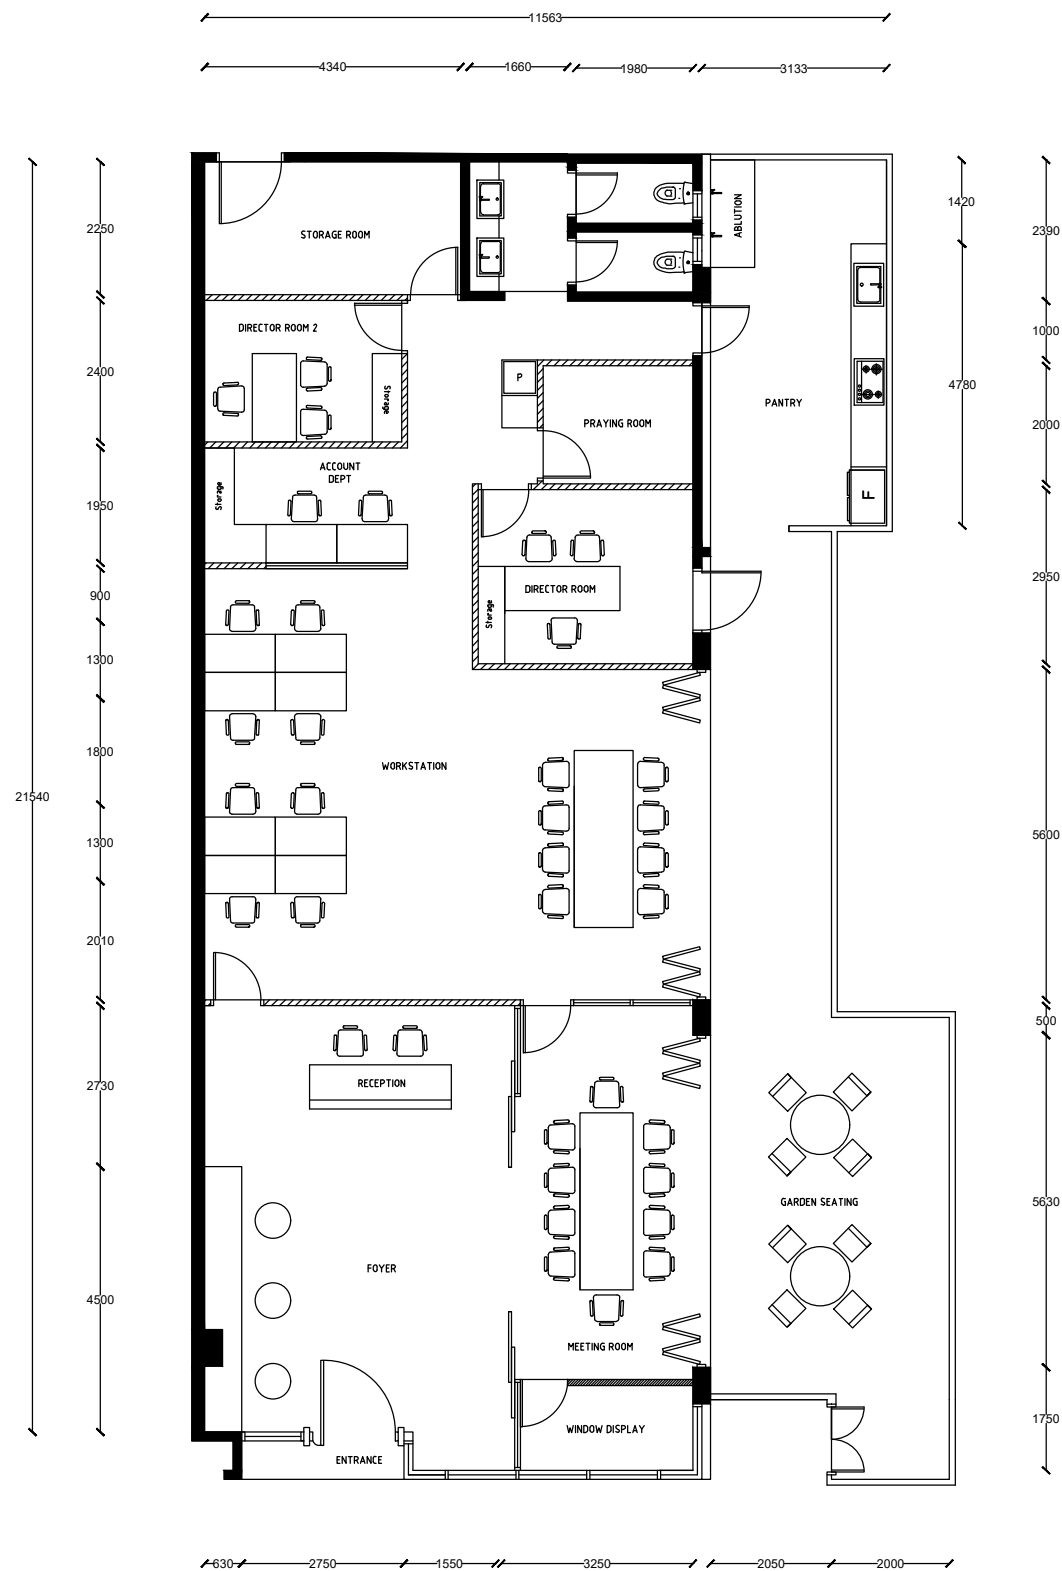

PROJECT TITLE

FORCA OFFICE

NOTE

CLIENT

SYMBOL	DESCRIPTION	QTY

DRAWING TITLE

FURNITURE
LAYOUT PLAN

DRAWN BY :

CHECKED BY :

SCALE :

DATE :

DESIGN CONSULTANT:

Six Million
INTERIOR + FURNISH

DRAWING NO